


# Tav.11

(ORDINANZA N. 5/2018/GOA)

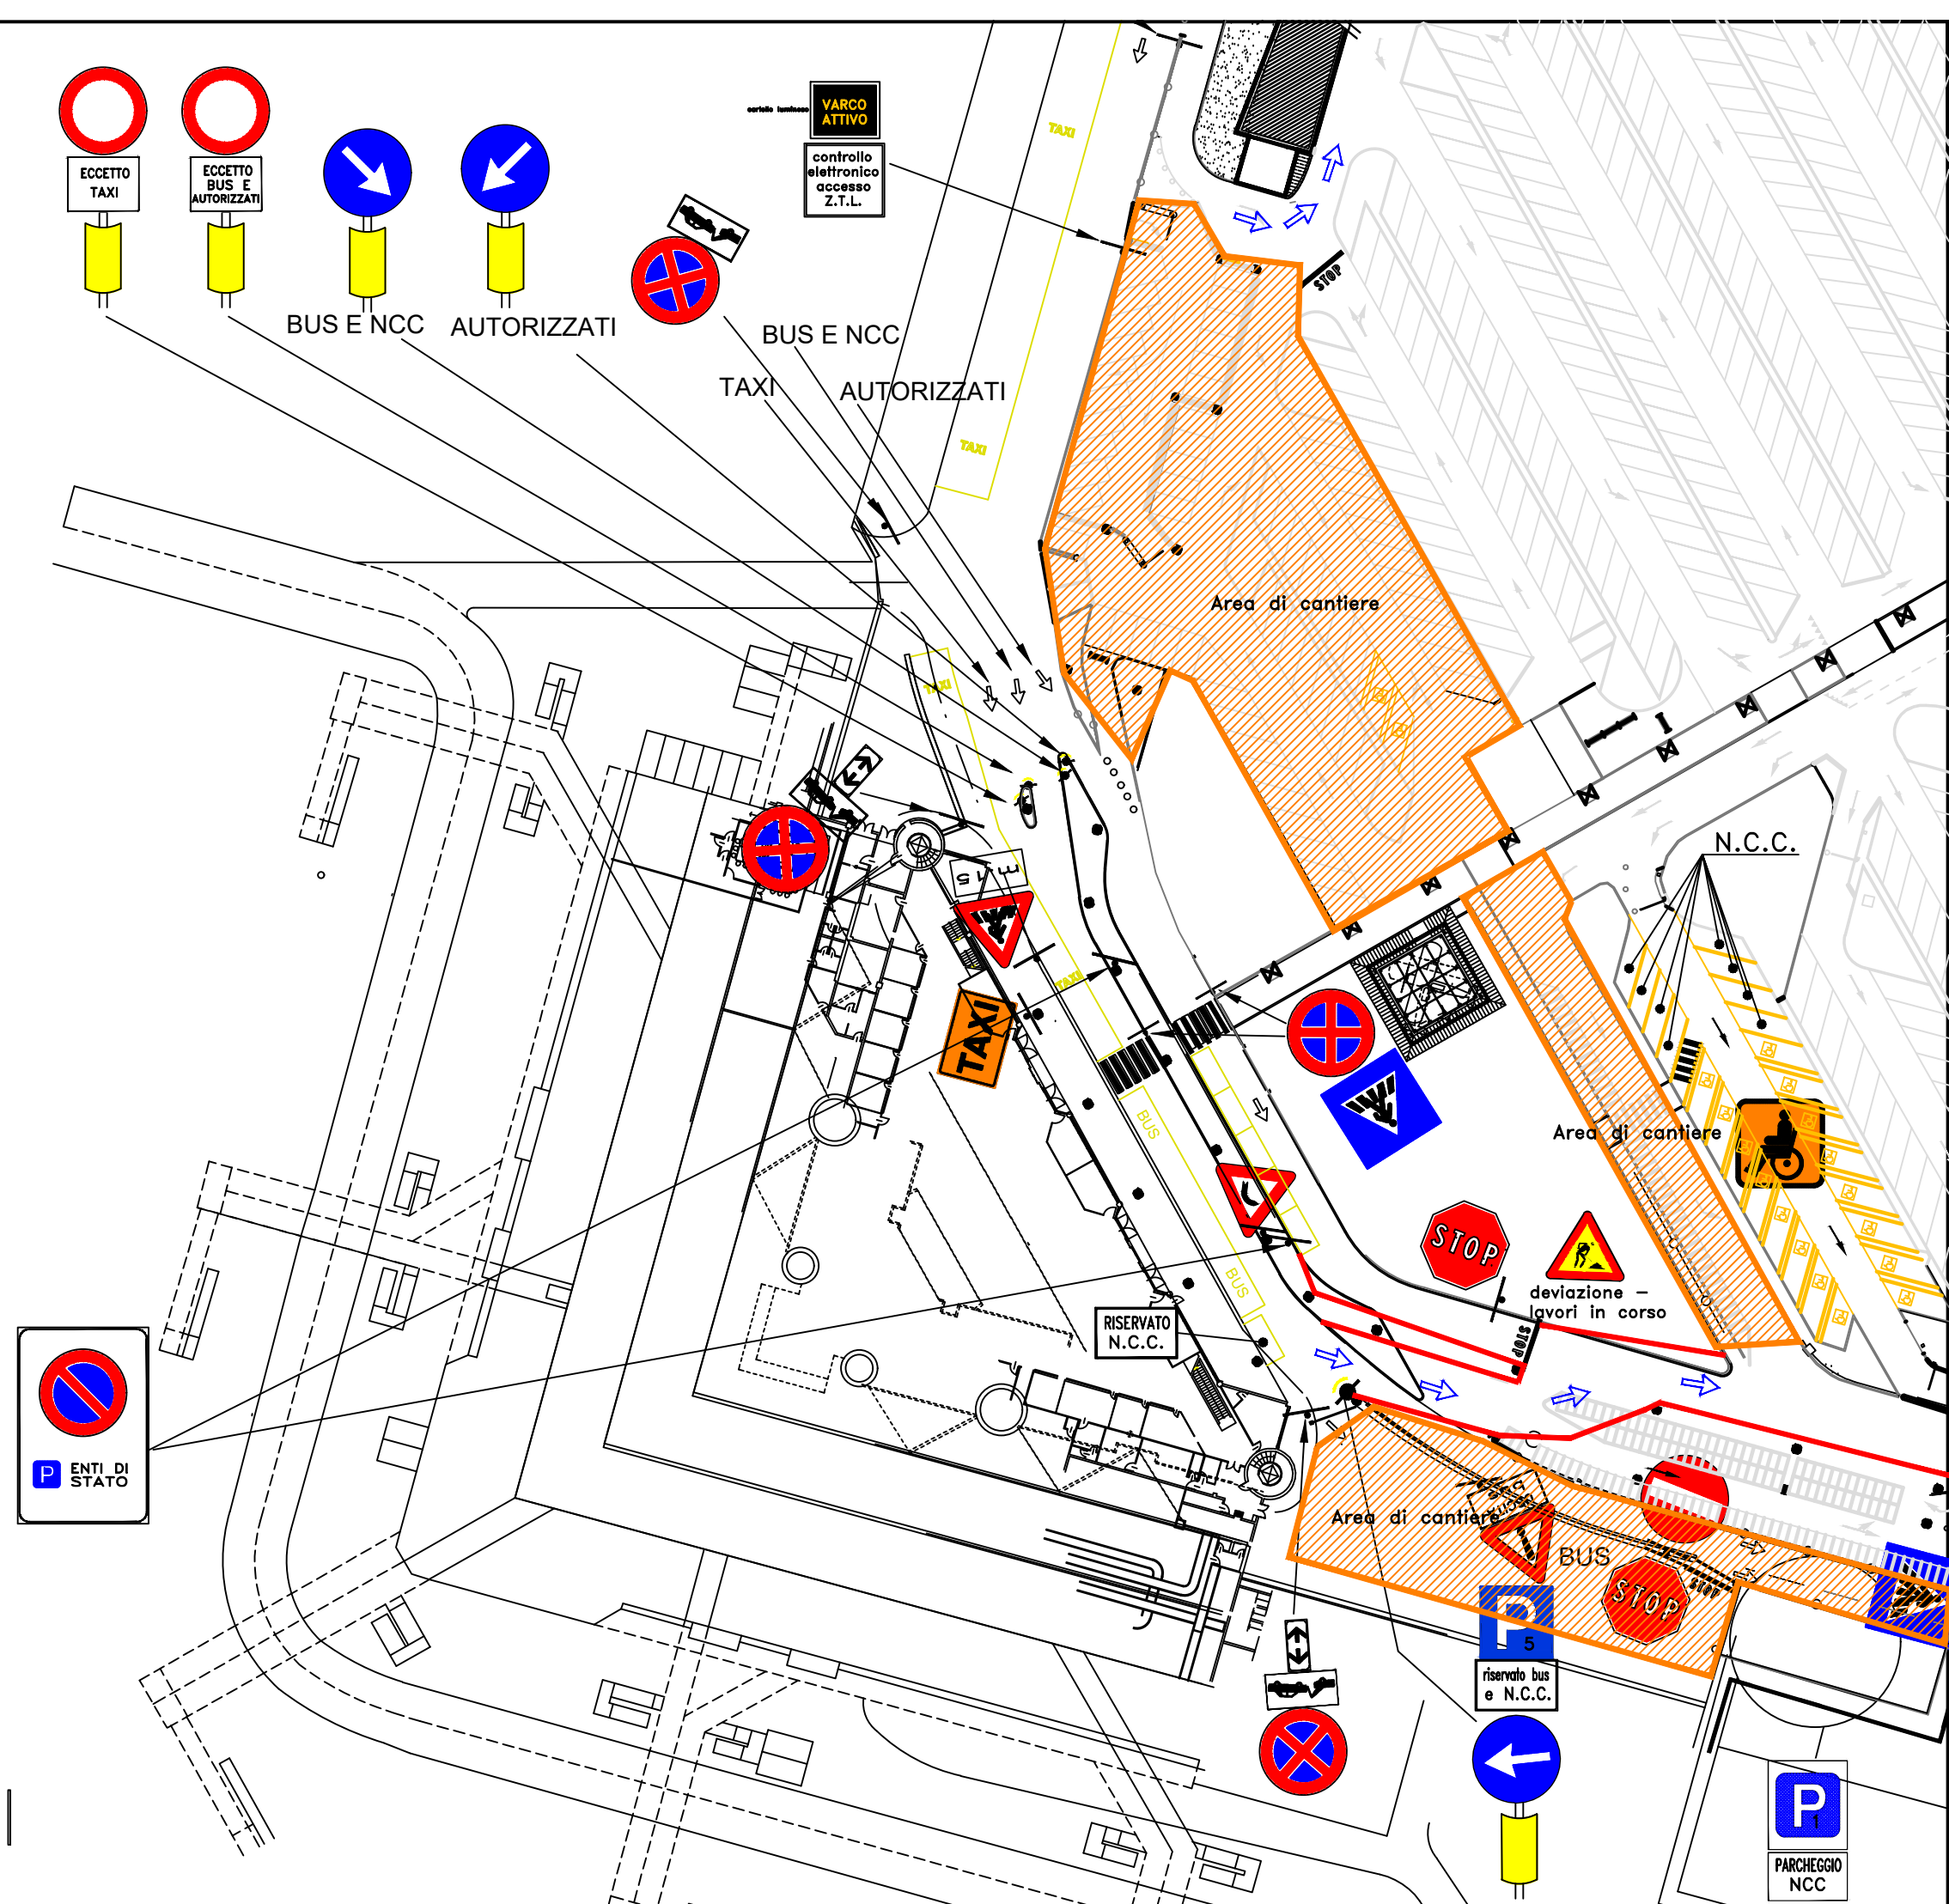

PIANO ARRIVI